



# ELEVATIONS


## Front

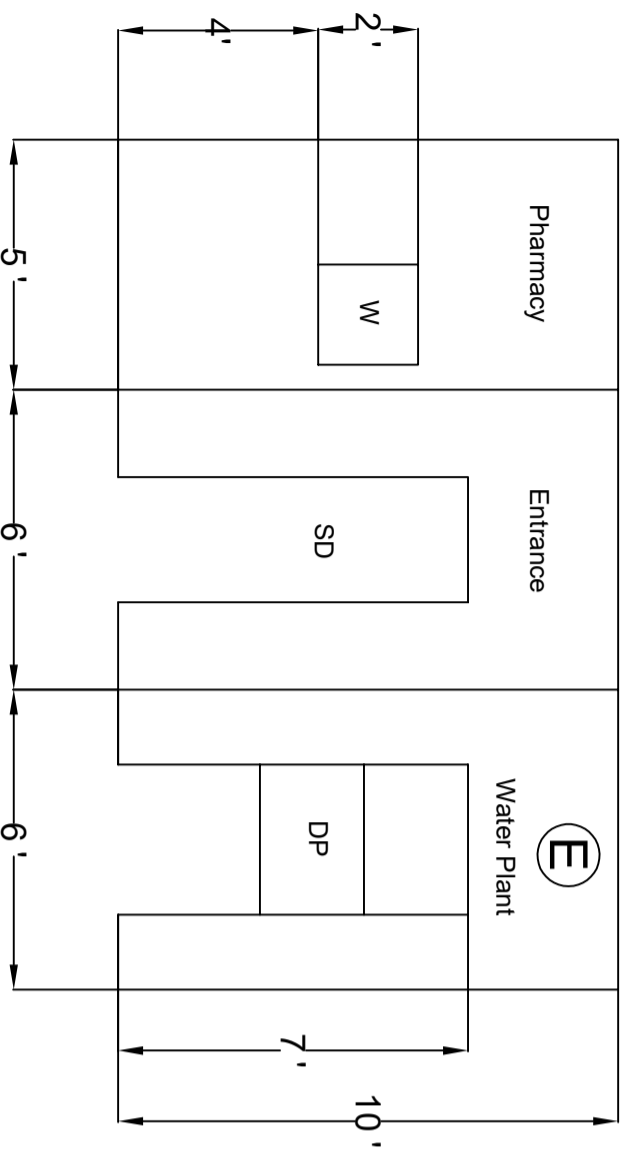


## Right

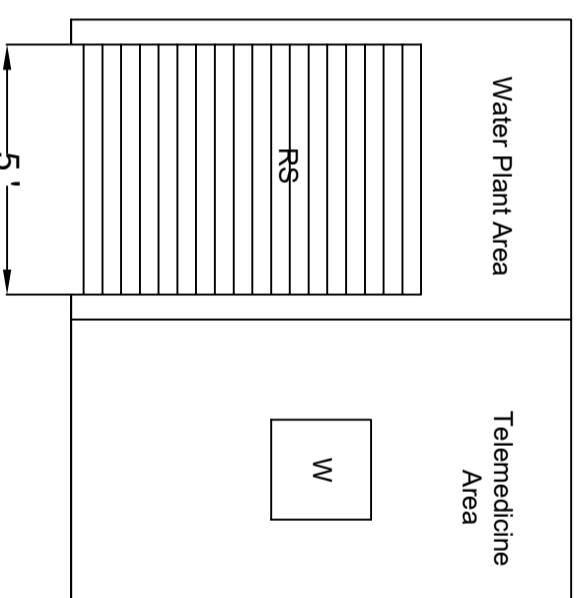

## Back

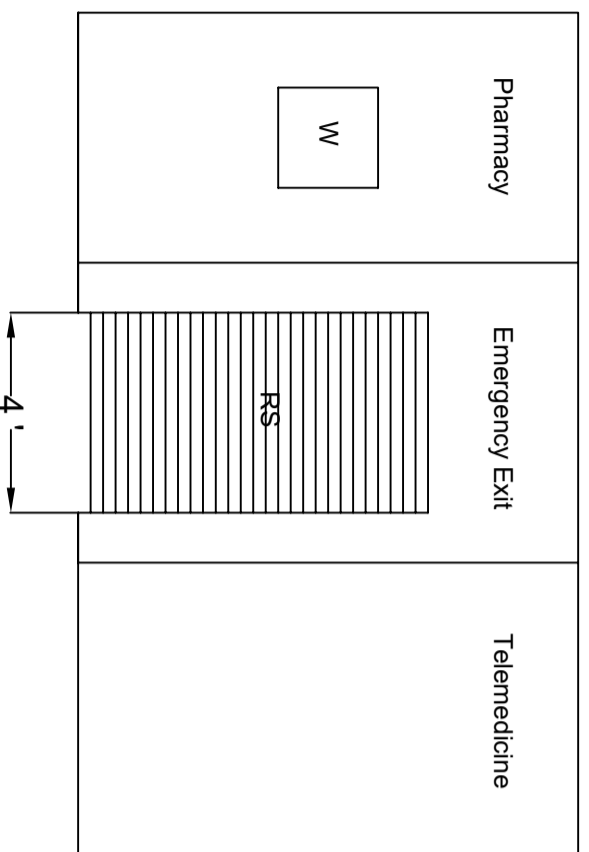


## Left

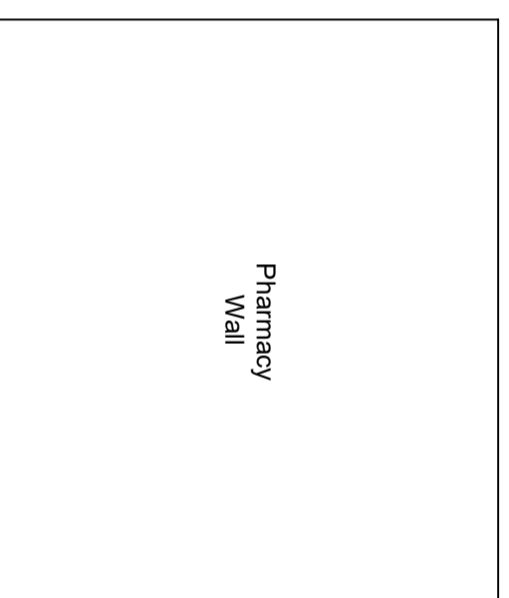


### Remarks

1. W - Window Opening ( 2' X 2' )
2. DP - Dispensing Panel
3. SD - Sliding Door( 2'6" X 7' )
4. RS - Rolling Shutter ( 4' Length)
5. E - Exhaust Fan
6. PDO - Pharmacy Dispensing Opening


## Pharmacy Partition Wall Detail

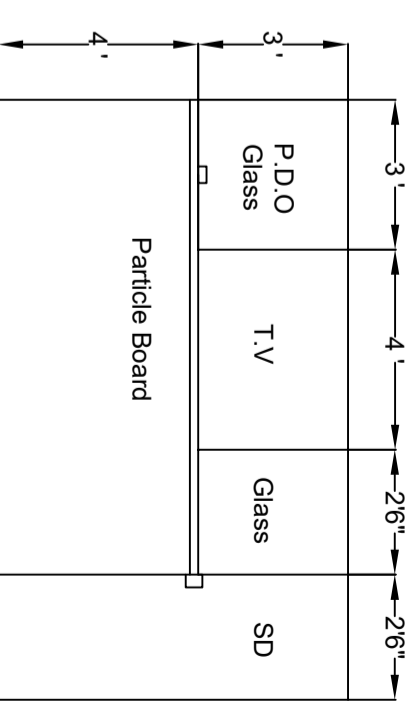

All Dimensions are in Feet & Inches

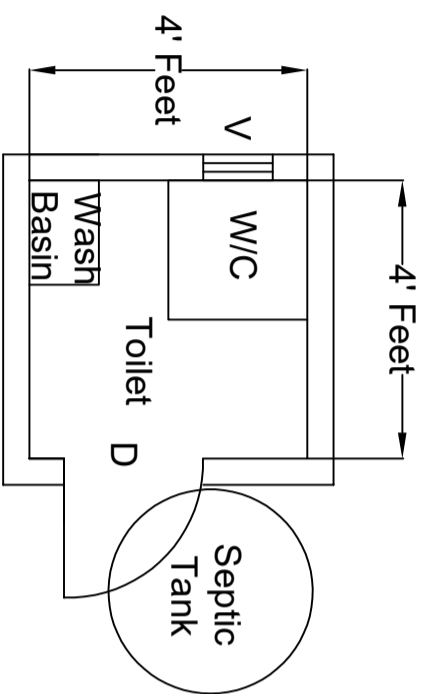

**Toilet Block(4'X4')**

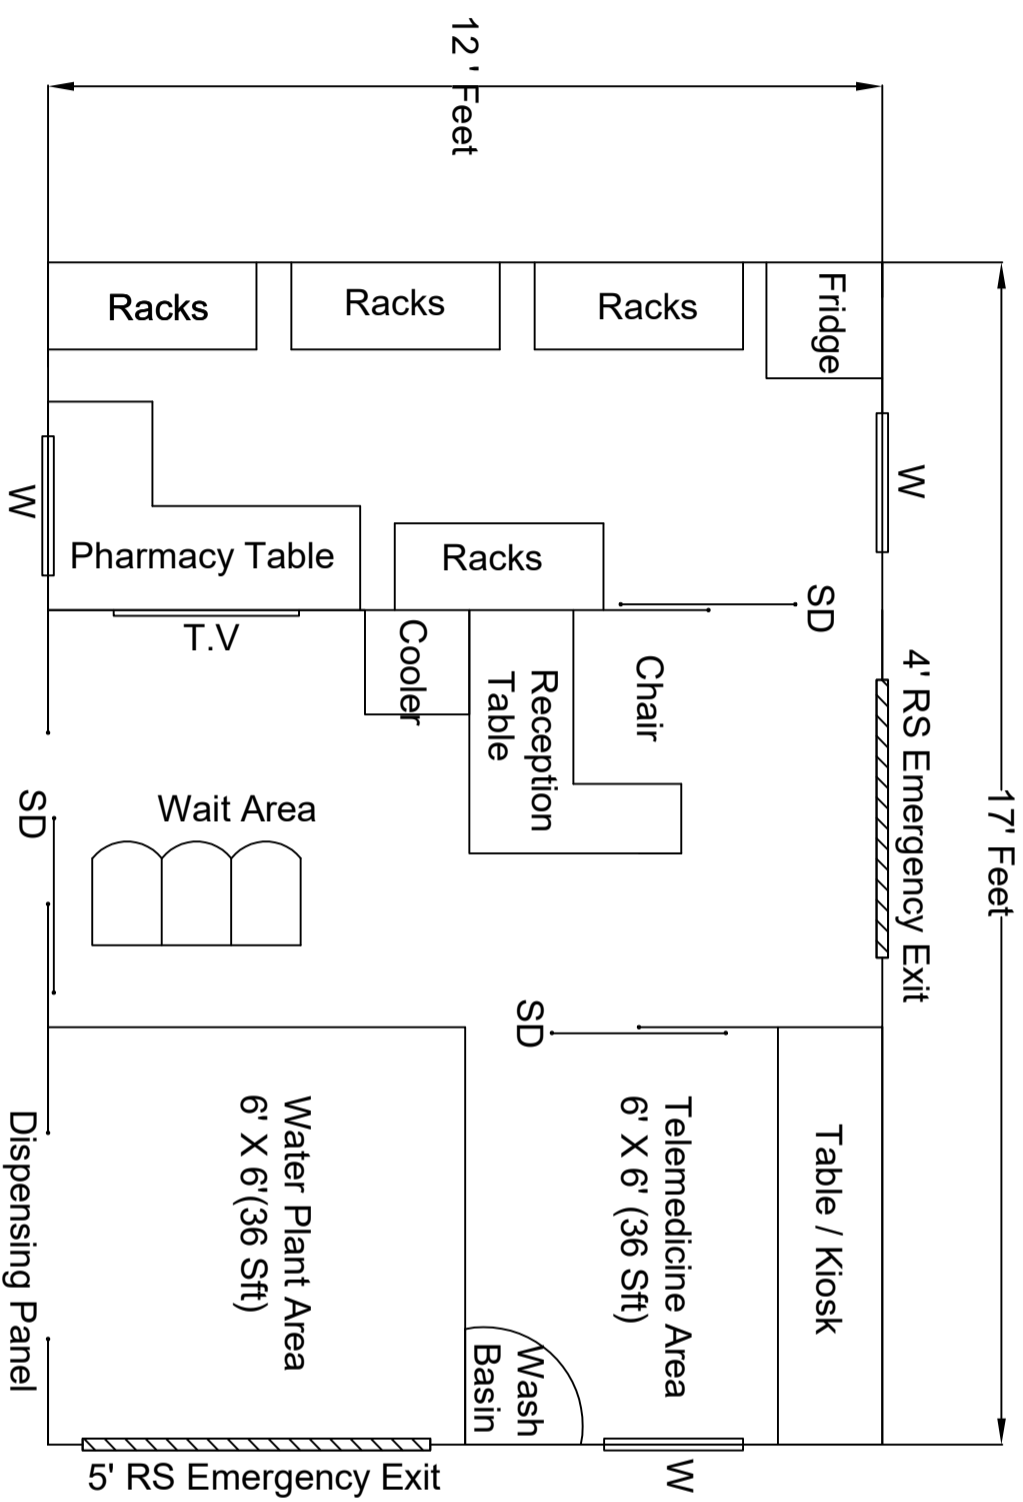

**Remarks**

1. W - Window Opening ( 2' X 2' )
2. D - Door Opening ( 3' Length )
3. SD - Sliding Door ( 2'6" X 7' )
4. RS - Rolling Shutter ( 4' Length)

**Legends**

1. Pharmacy Table Width - 1.5 Feet
2. Reception Table Width - 1.5 Feet
3. Pharmacy Racks Width - 1.25 Feet & 3 Feet Length

**Scale Up Model ( 17 ' X 12 ' )**  
**204 Sft**

**All Dimensions are in Feet & Inches**